


TO MAIN EXHIBITION HALL

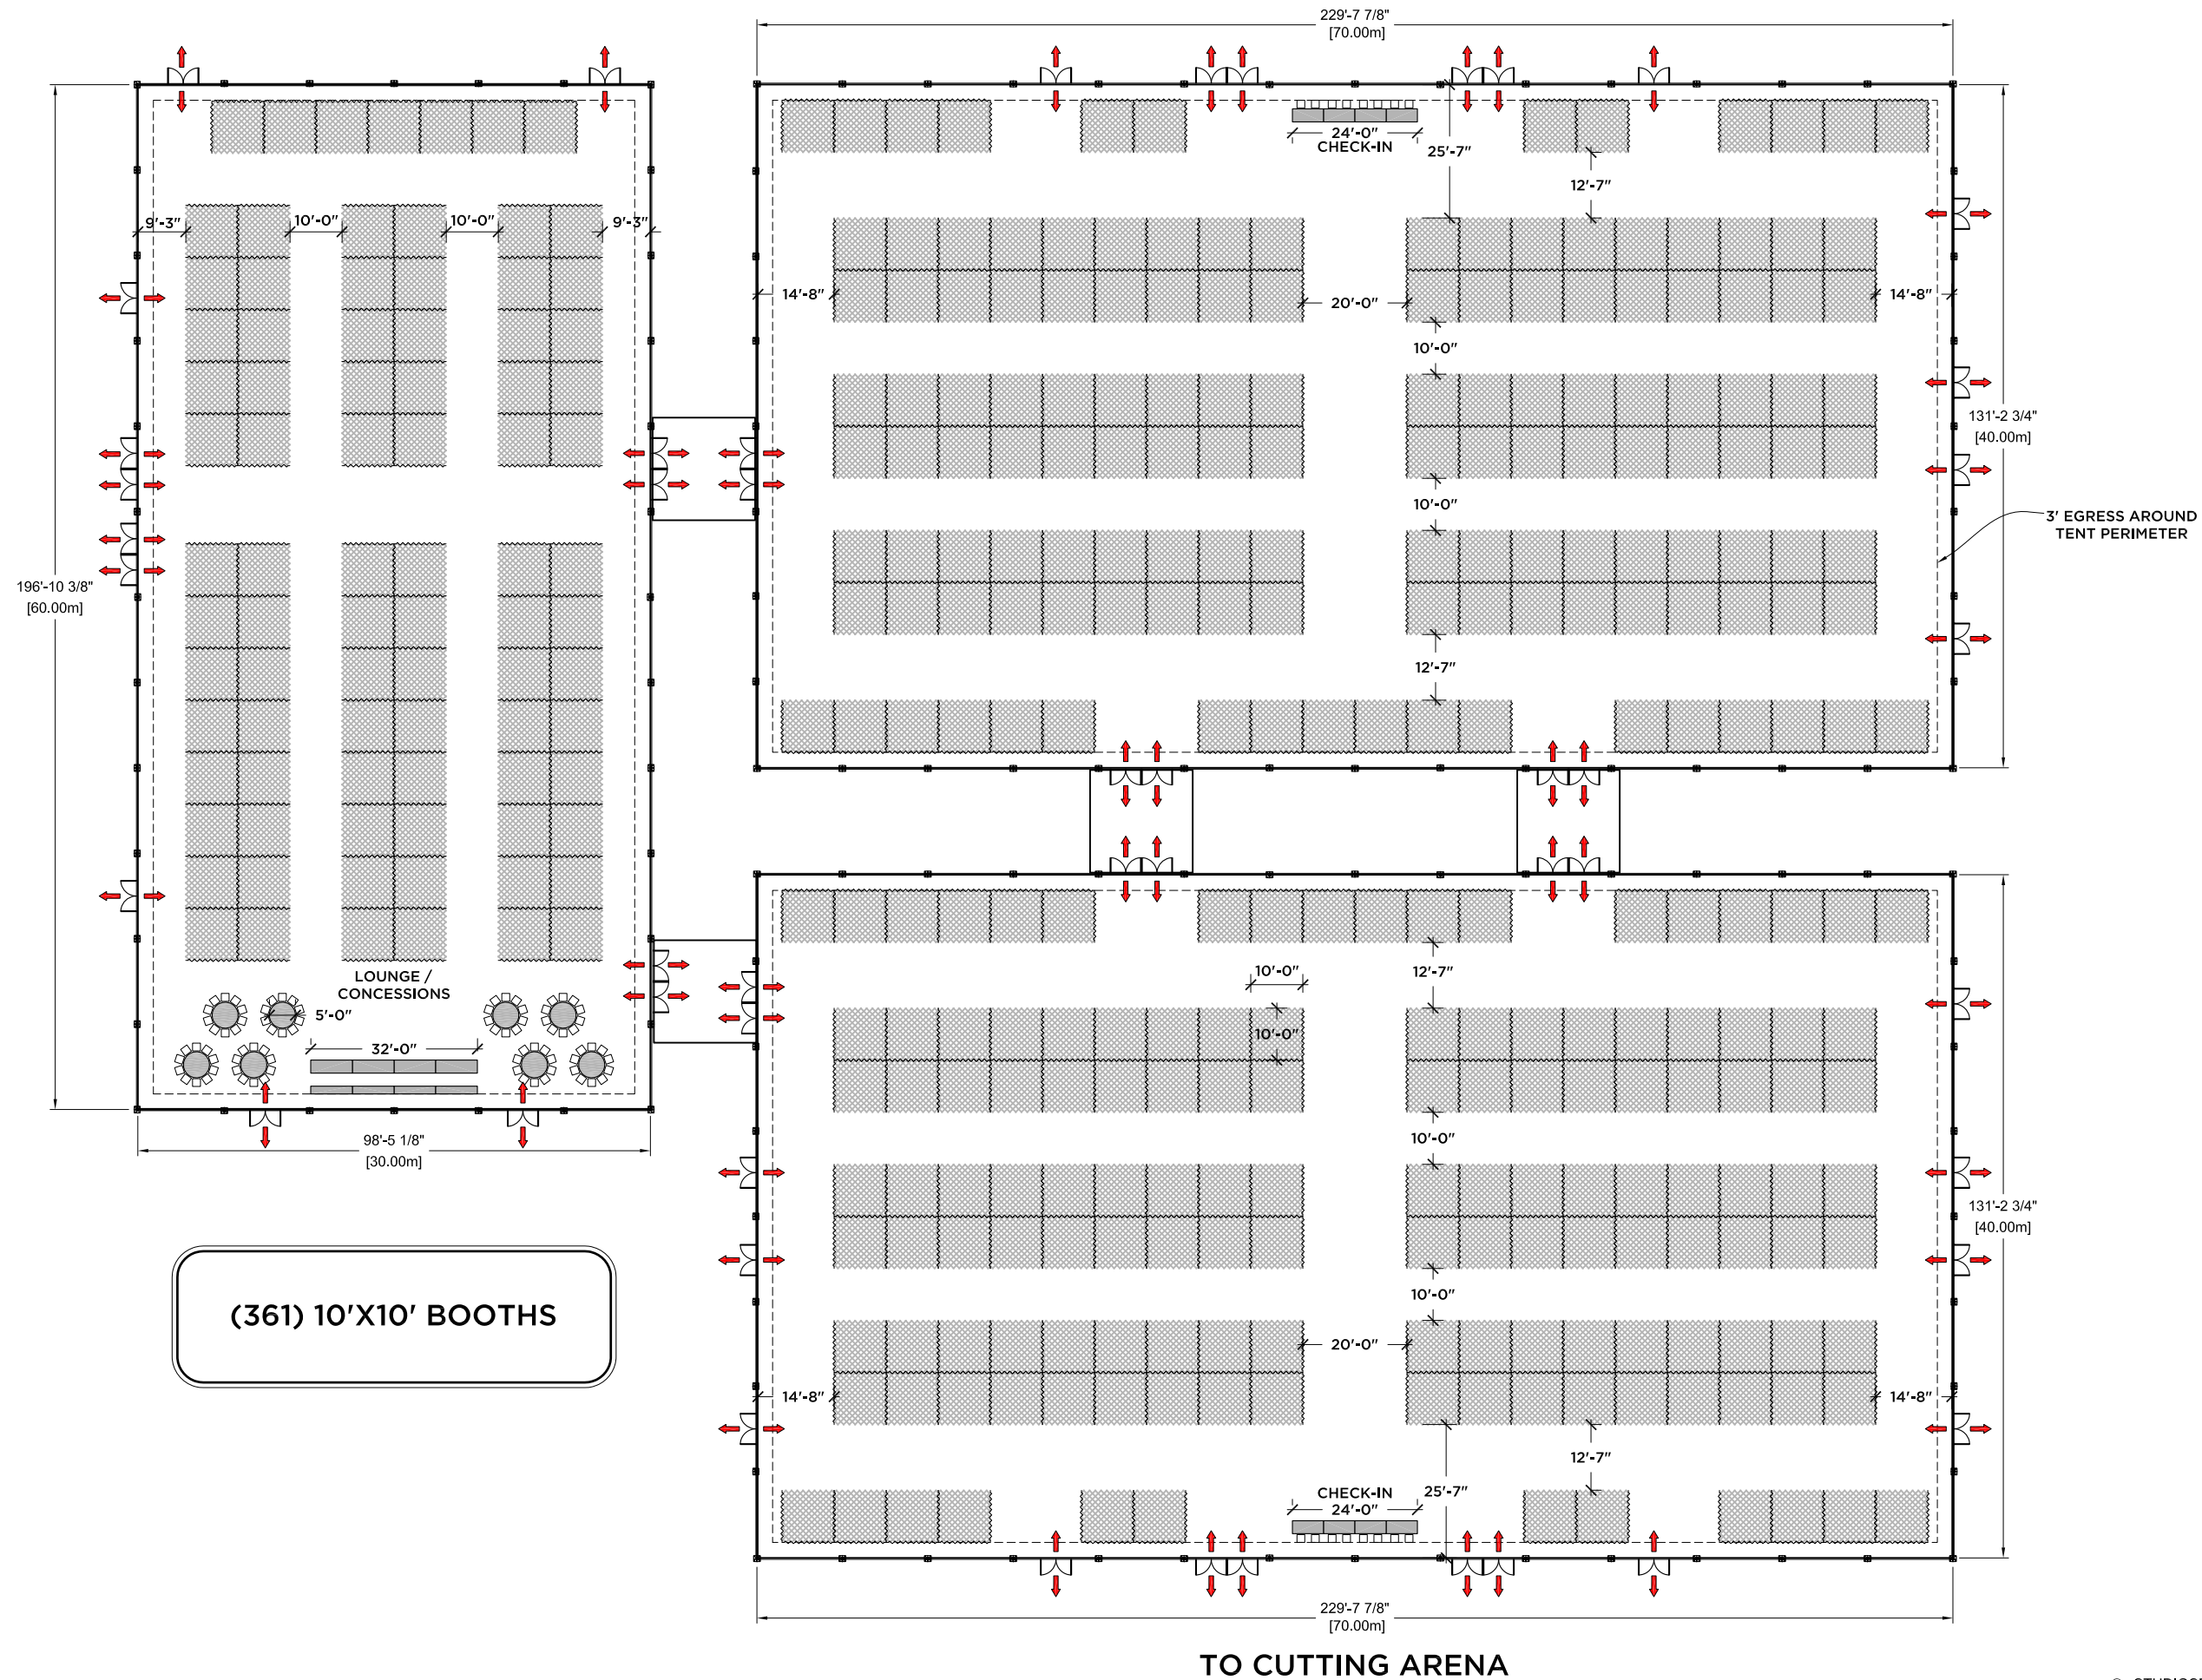

(361) 10'X10' BOOTHS



1121 LOCUST ST. SUITE 301
ST. LOUIS, MO 63101
OFFICE - 314.621.3934
FAX - 314.621.3926

WWW.STUDIOSPACK.COM

FOR CONCERNS OF THIS DRAWING CONTACT:

MARGERY SPACK
MARGERY@STUDIOSPACK.COM

ALL MATERIALS, CONSTRUCTION AND FINISHES MUST COMPLY WITH THE MOST STRINGENT APPLICABLE FEDERAL AND LOCAL SAFETY CODES!

THIS DRAWING AND ALL THE IDEAS, ARRANGEMENTS, DESIGNS AND PLANS CONTAINED HEREIN OR REPRESENTED THEREBY ARE OWNED AND REMAIN THE PROPERTY OF MARGERY SPACK (THE DESIGNER) AND HAVE BEEN CREATED AND DEVELOPED FOR USE ON, AND IN CONNECTION WITH THE PROJECT SPECIFIED. NEITHER THIS DRAWING, NOR ANY OF SUCH IDEAS, ARRANGEMENTS, DESIGNS OR PLANS SHALL BE APPROPRIATED BY OR DISCLOSED TO ANY PERSON, FIRM OR CORPORATION FOR ANY USE WHATSOEVER, EXCEPT BY SPECIFIC AND WRITTEN PERMISSION OF MARGERY SPACK.

WRITTEN DIMENSIONS ON DRAWINGS SHALL HAVE AUTHORITY OVER SCALED. CONTRACTORS AND MANUFACTURERS SHALL VERIFY AND BE RESPONSIBLE FOR ALL DIMENSIONS AND CONDITIONS ON THE JOB, AND SHALL INFORM THE DESIGNER OF ALL VARIATIONS FROM DRAWINGS PRIOR TO PERFORMING THE WORK. THE DESIGNER SHALL FIRST SEE AND APPROVE CONTRACTOR'S FULL-SIZE DETAILS BEFORE ANY FABRICATION IS BEGUN.

THESE DRAWINGS REPRESENT VISUAL CONCEPTS AND CONSTRUCTION SUGGESTIONS ONLY. THE DESIGNER AND/OR HIS ASSISTANTS ARE NOT QUALIFIED TO DETERMINE THE STRUCTURAL APPROPRIATENESS OF THESE DESIGNS AND WILL NOT ASSUME RESPONSIBILITY FOR IMPROPER ENGINEERING, CONSTRUCTION AND/OR HANDLING OF THE SCENERY REPRESENTED HEREIN.



Office: 307.352.6789 ext. 207
Mobile: 307.389.1744
ddunn@sweetwaterevents.com
3320 Yellowstone Rd
Rock Springs, WY 82901

GROUND PLAN

DRAWN BY
MARGERY SPACK

FILE NAME
SWE_PLAN.DWG

DATE 09/23/11 SCALE 1/32" = 1'-0"

REVISIONS

- 10/05/11
- 12/06/11
- 01/05/12